


F H WA REGION NO	STATE	FED. AID PROJ. NO	SHEET NO.	TOTAL SHEETS
3	MD.			

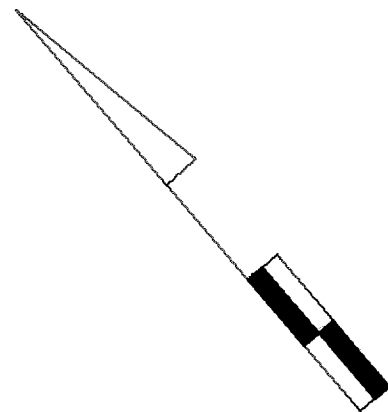

JOHN HANSON MIDDLE SCHOOL  
J.P. RYON ELEMENTARY SCHOOL

12" SIGNALS  
1-4 12" 5,6  
Y 12"  
Y 8"

SIGNS

7,8

SCHOOL XING

S2-1A  
7' X 3'

9,10


NO TURN ON RED

R10-11B  
30" X 30"

NORMAL OPERATION

PED ACTUATED OPERATION

FLASHING OPERATION

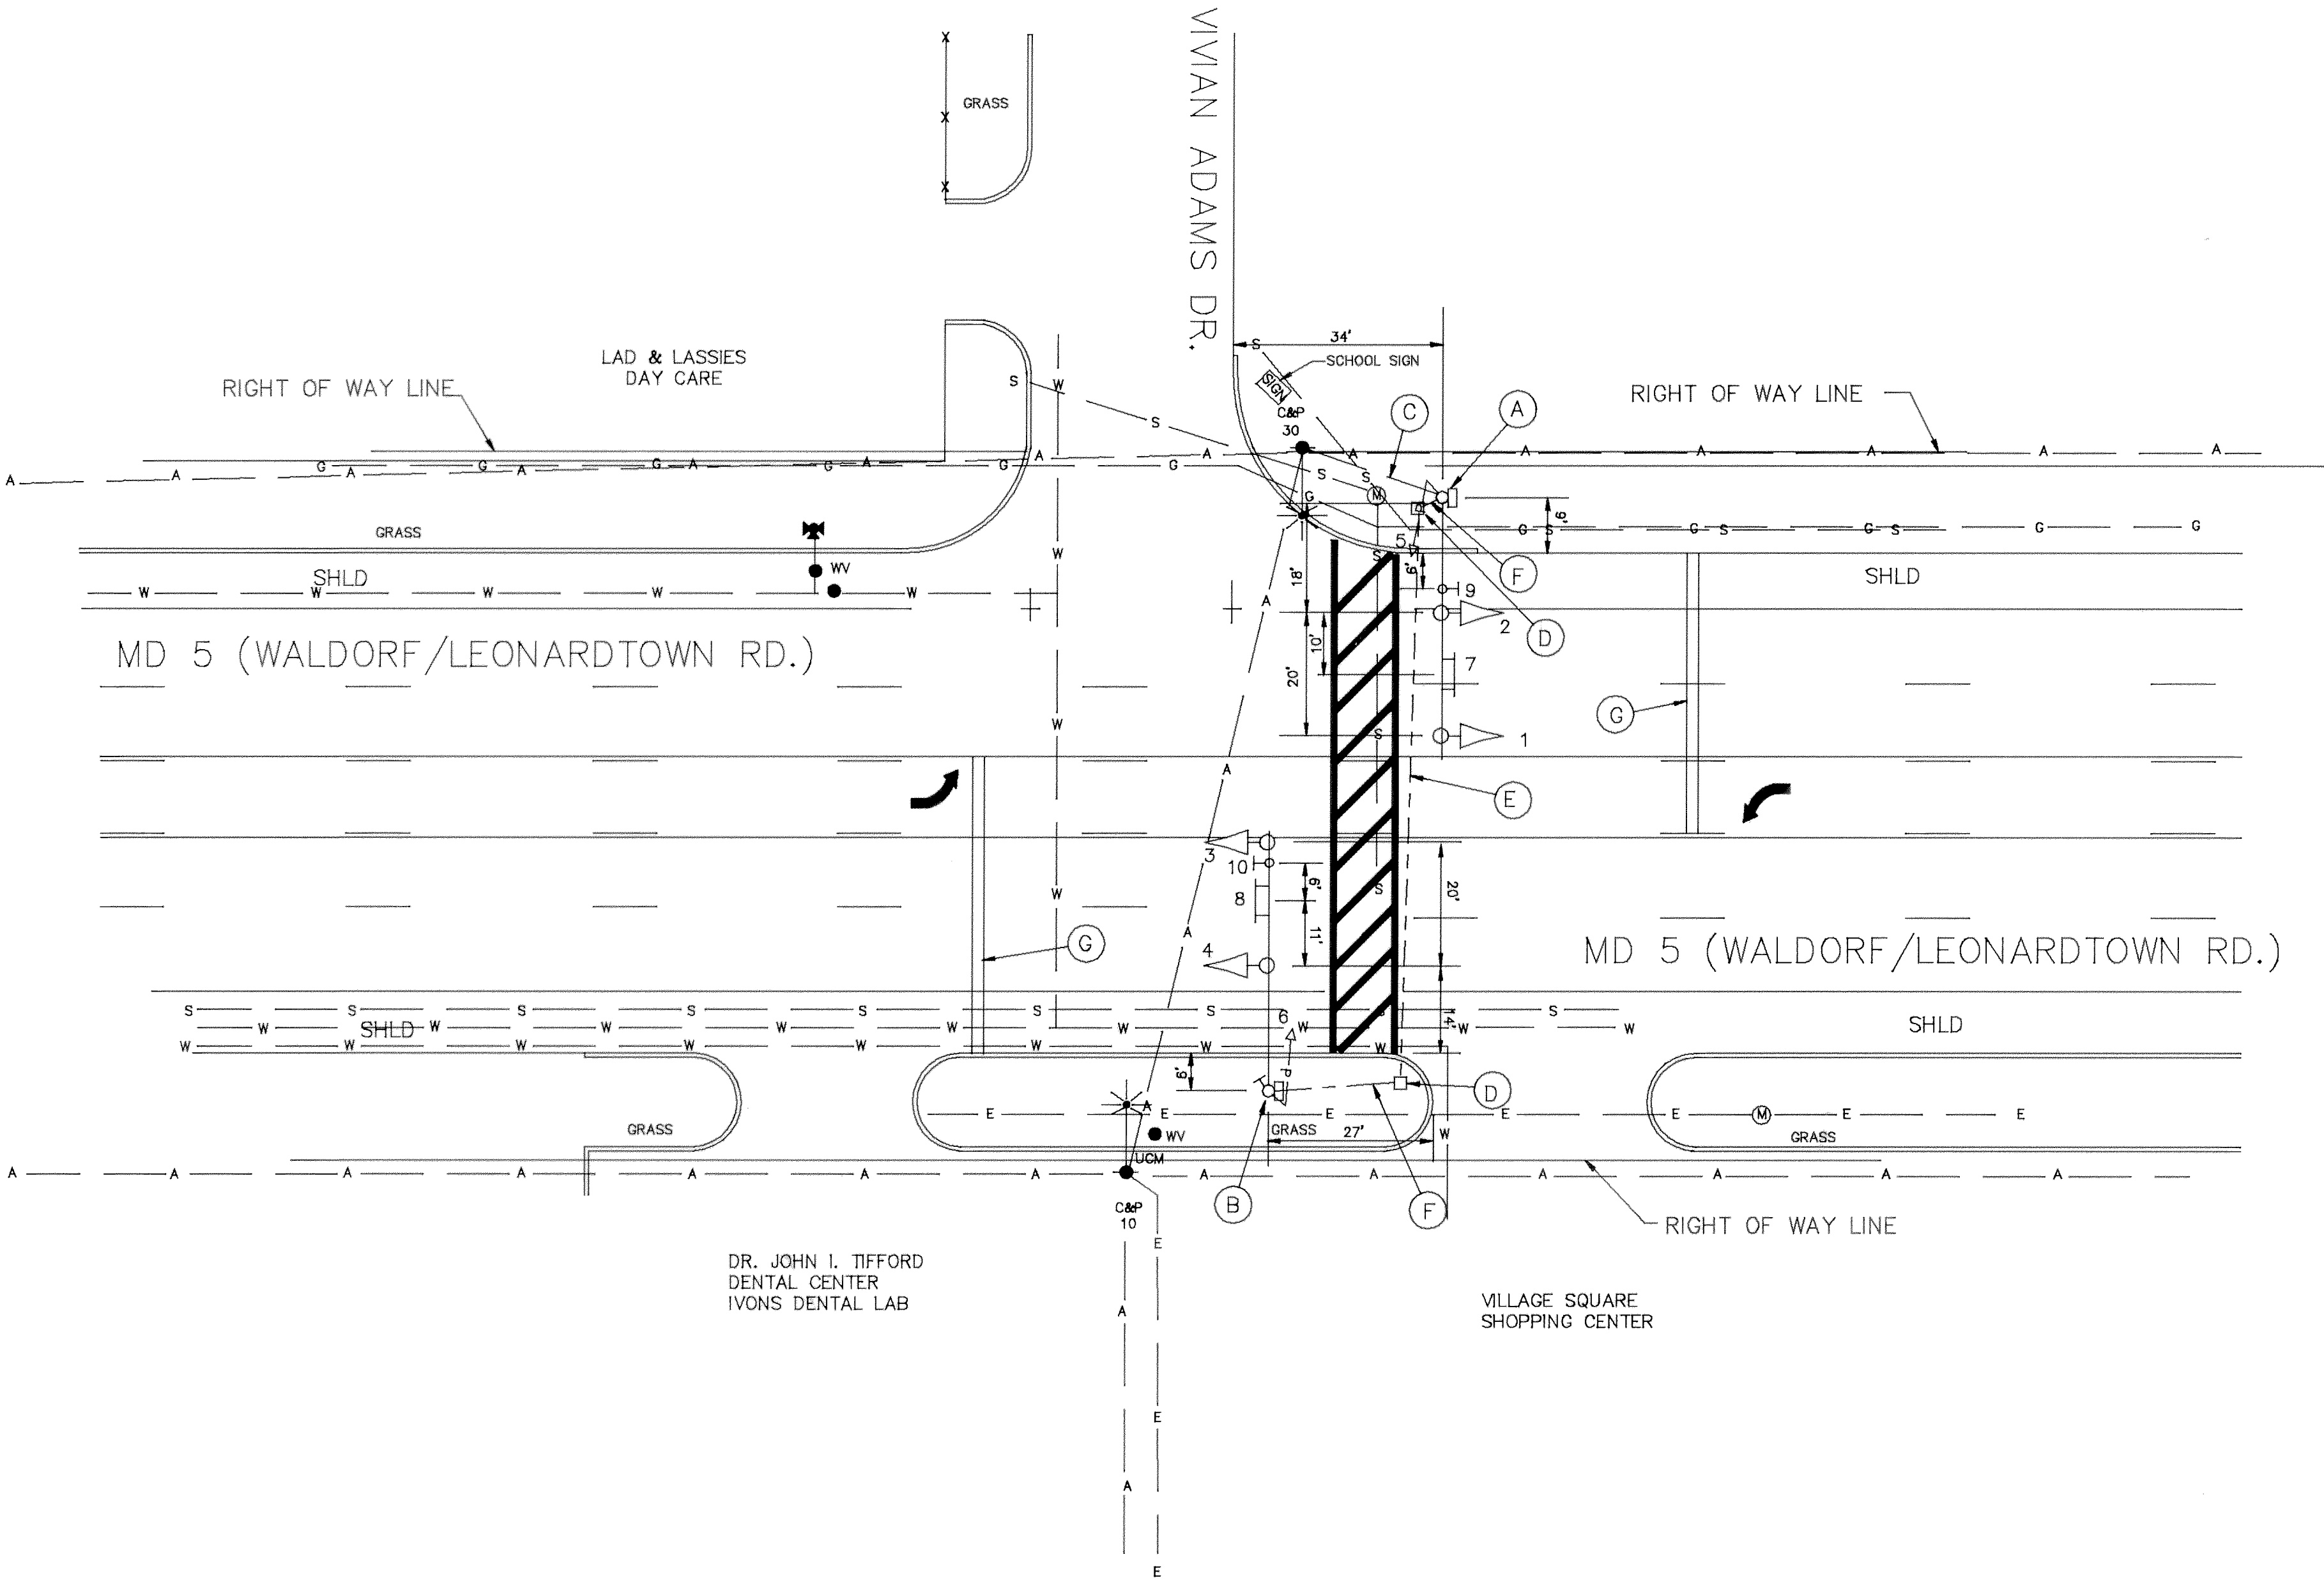

UTILITY LEGEND

- G — G — GAS MAIN
- W — W — WATER MAIN
- S — S — SEWER MAIN
- E — E — ELECTRIC CABLES
- A — A — AERIAL CABLES

REVISIONS		APPROVALS		MARYLAND DEPARTMENT OF TRANSPORTATION STATE HIGHWAY ADMINISTRATION — OFFICE OF TRAFFIC TRAFFIC ENGINEERING DIVISION			
				DRAWN BY	BRUCE THOMPSON		
				DES. BY:	Bruce Thompson 6/24/91		
				CHK. BY:	[Signature] 6/24/91		
				DATE:	3-11-91	F.A.P. NO.	
				SCALE:	1"=20'	S.H.A. NO.	
						08000511.23	COUNTY: CHARLES
						3144	SHEET NO. OF